

General Notes

SOME ITEMS DRAWN OR INDICATED ON THIS PLAN ARE NOT INCLUDED IN THE CONTRACT PRICE.

DRAWINGS AND SPECIFICATIONS AS INSTRUMENTS OF SERVICE ARE THE PROPERTY OF WESTERN RECREATION AND DEVELOPMENT INC.


THE COPYRIGHT OF SAME BEING RESERVED OF THEM. (1999) PROTECTED BUSINESS INFO. PATENTS APPLIED FOR.

No.	Revision Date

Firm Name and Address  
**WESTERN RECREATION & DEVELOPMENT INC.**  
 3-170 MURRAY PARK RD.  
 WINNIPEG, MB  
 R3J 3X5  
 TEL: 204-233-7933  
 FAX: 204-233-7928  
 e-mail: info@wdeleparcs.ca

Project Name and Address  
**WAWANESHA AQUATIC CENTER**  
 WAWANESHA  
 MANITOBA

DRAWING PROPOSED LAYOUT	Sheet <b>SP-1</b>
Date 02.05.10	Checked by B.D.
Scale N.T.S.	Drawn by L.C.

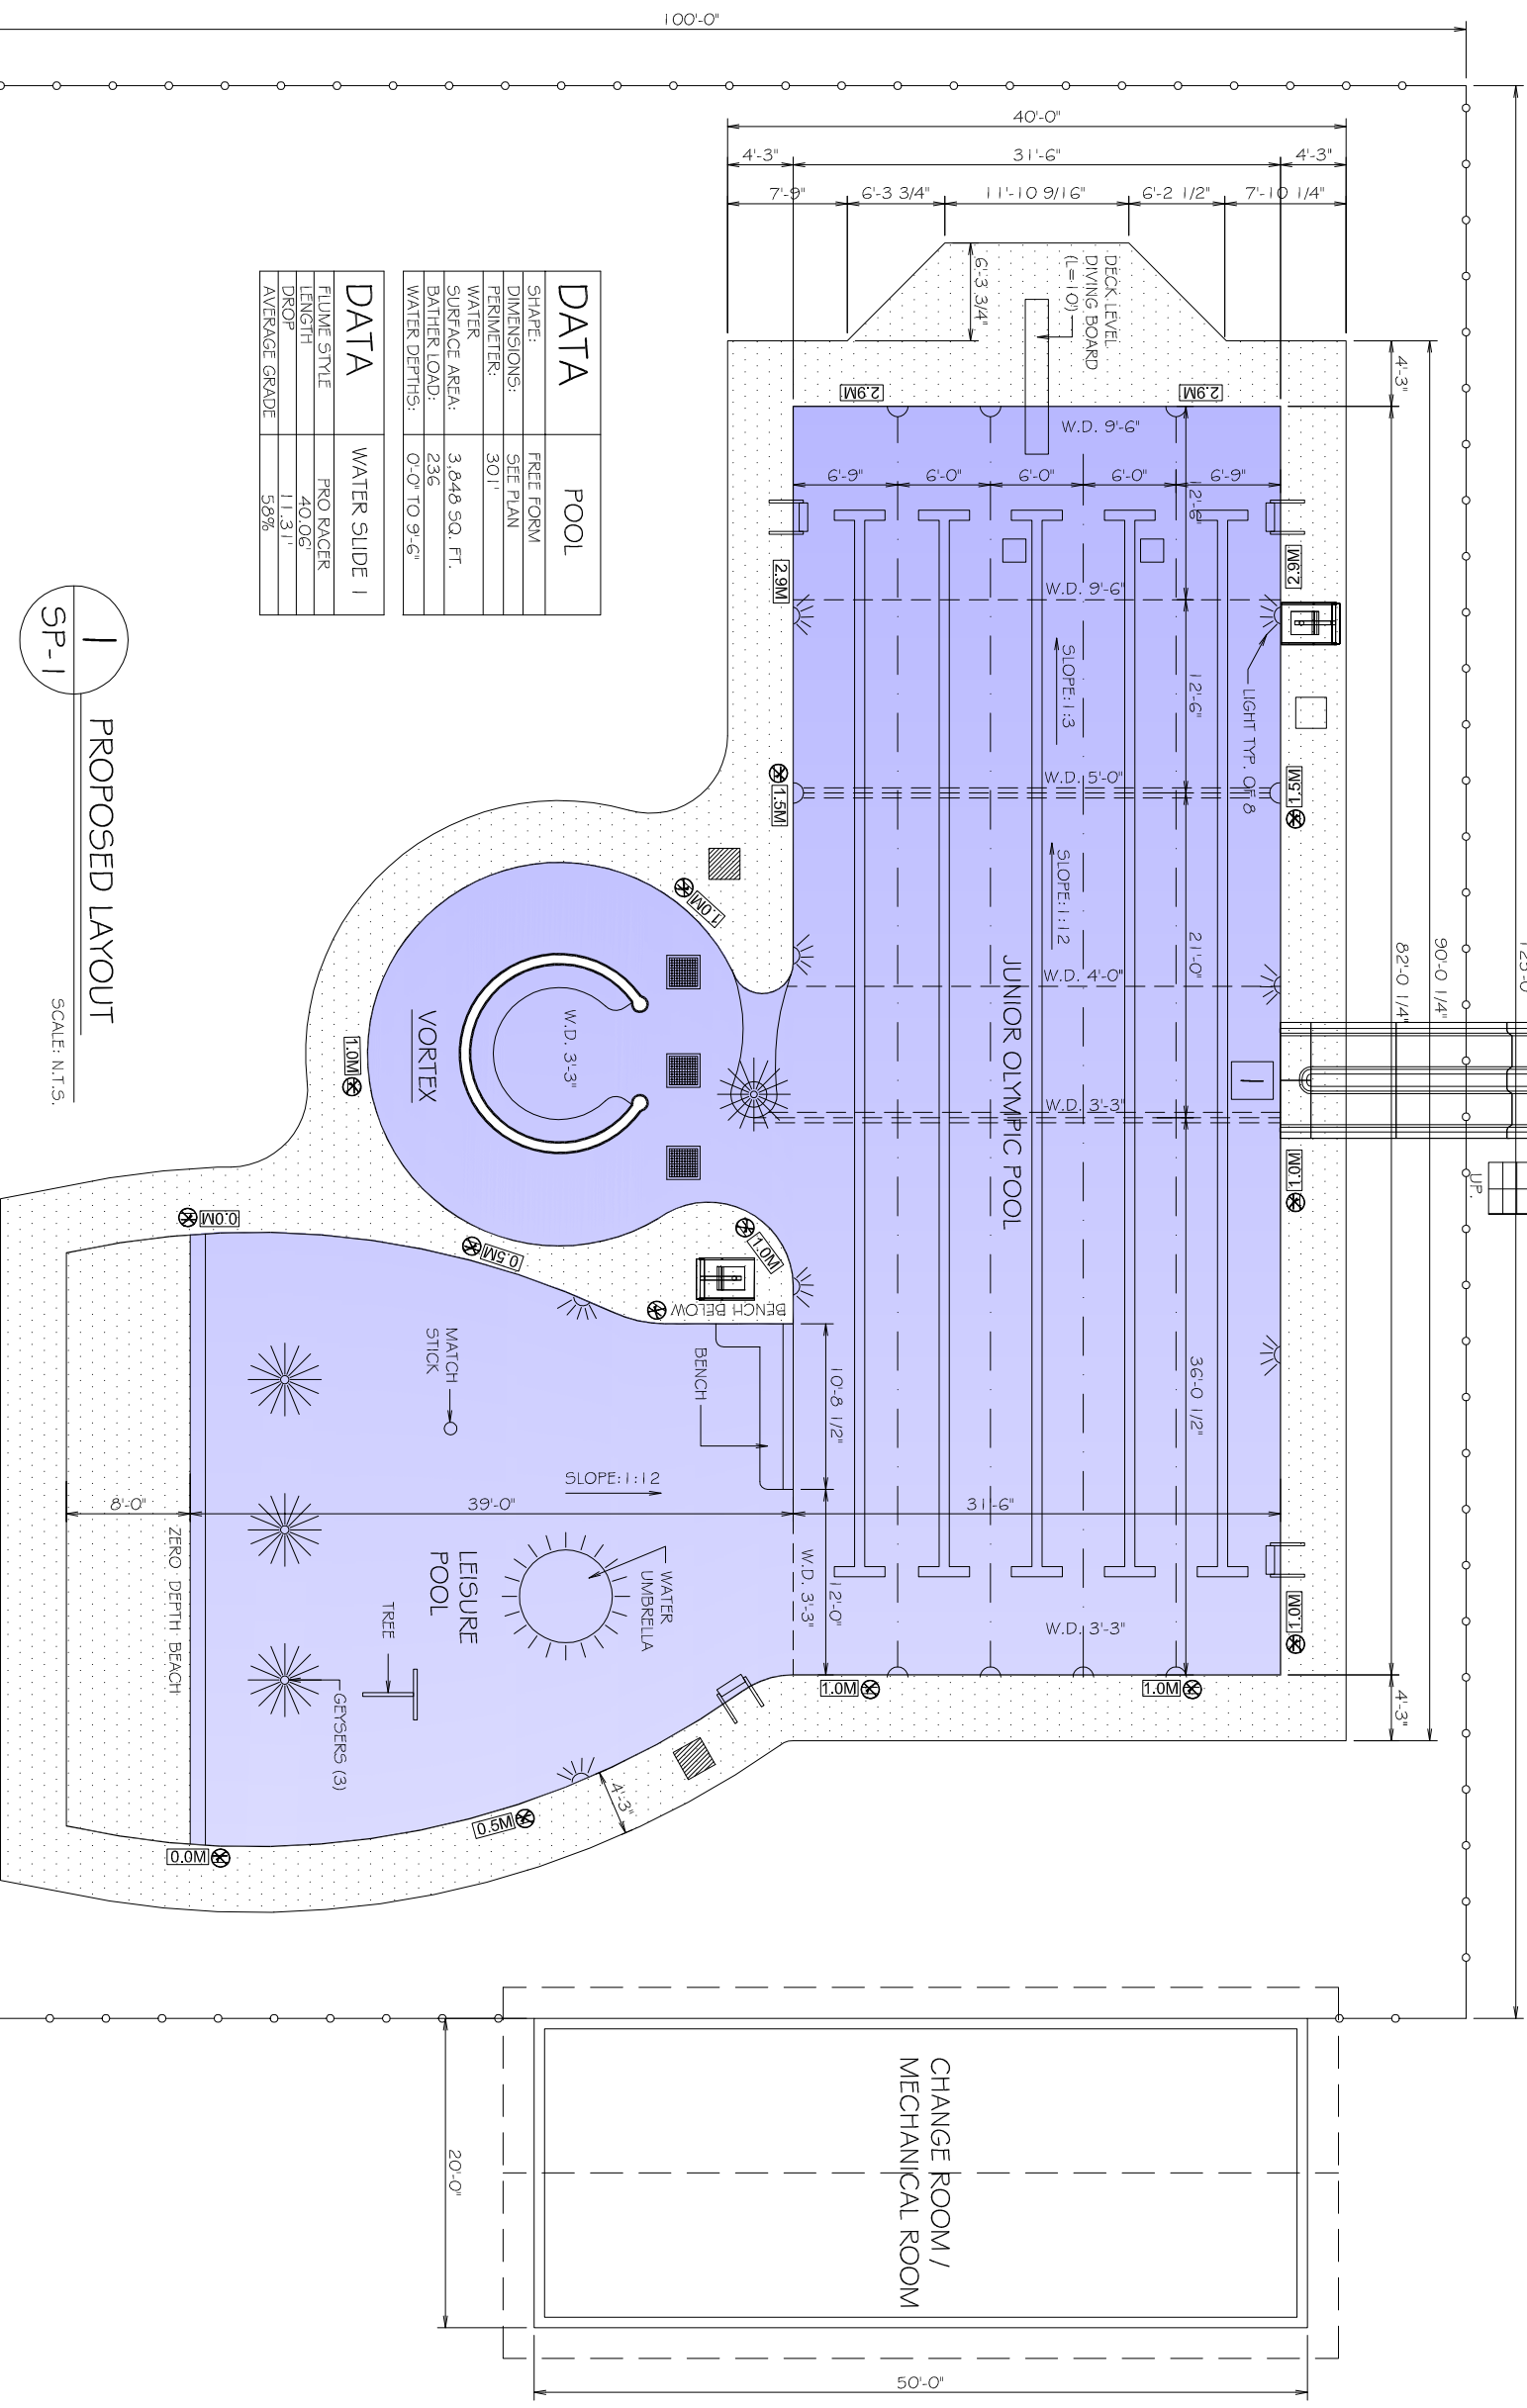

DATA	POOL
SHAPE:	FREE FORM
DIMENSIONS:	SEE PLAN
PERIMETER:	301'
WATER SURFACE AREA:	3,848 SQ. FT.
BATHER LOAD:	236
WATER DEPTHS:	0'-0" TO 9'-6"

DATA	WATER SLIDE 1
FILME STYLE:	PRO RACER
LENGTH:	40'-0"
DROP:	11.31'
AVERAGE GRADE:	56%

**1** PROPOSED LAYOUT  
 SCALE: N.T.S.  
 SP-1